


# TEMPORARY TRAFFIC CONTROL TYPICAL APPLICATION

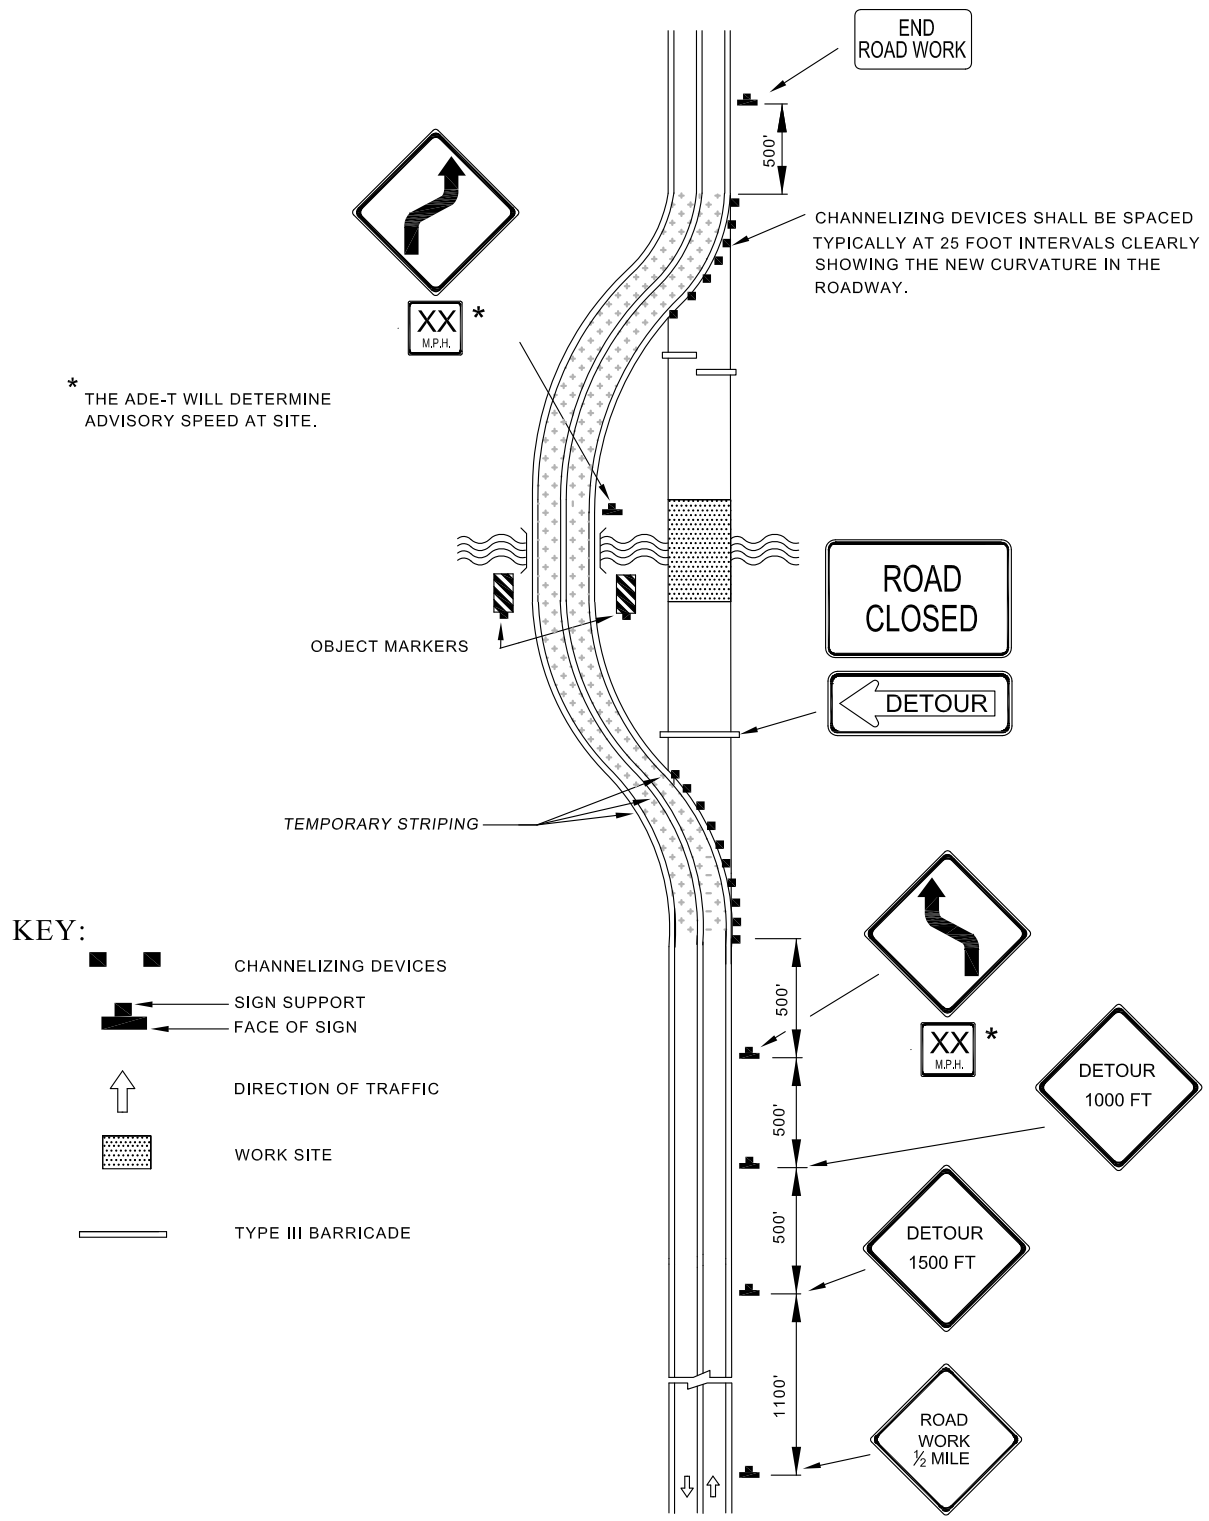

APPROVED:

*Frank Murphy*

DEPUTY DIRECTOR - OPERATIONS

*Khali Zane*

DIRECTOR, DEPARTMENT OF TRANSPORTATION

CITY OF BALTIMORE  
DEPARTMENT OF TRANSPORTATION  
TRAFFIC DIVISION

**BYPASS DETOUR / 2-LANE, 2-WAY  
EQUAL / LESS THAN 40 MPH / OVER  
12 HRS. OR NIGHTTIME USE**

ISSUED	REVISED	REVISED
8 / 2010		
STANDARD NO. BC 104.02-12		
SCALE : NONE	SHEET 1 OF 1	