


# TEMPORARY TRAFFIC CONTROL TYPICAL APPLICATION

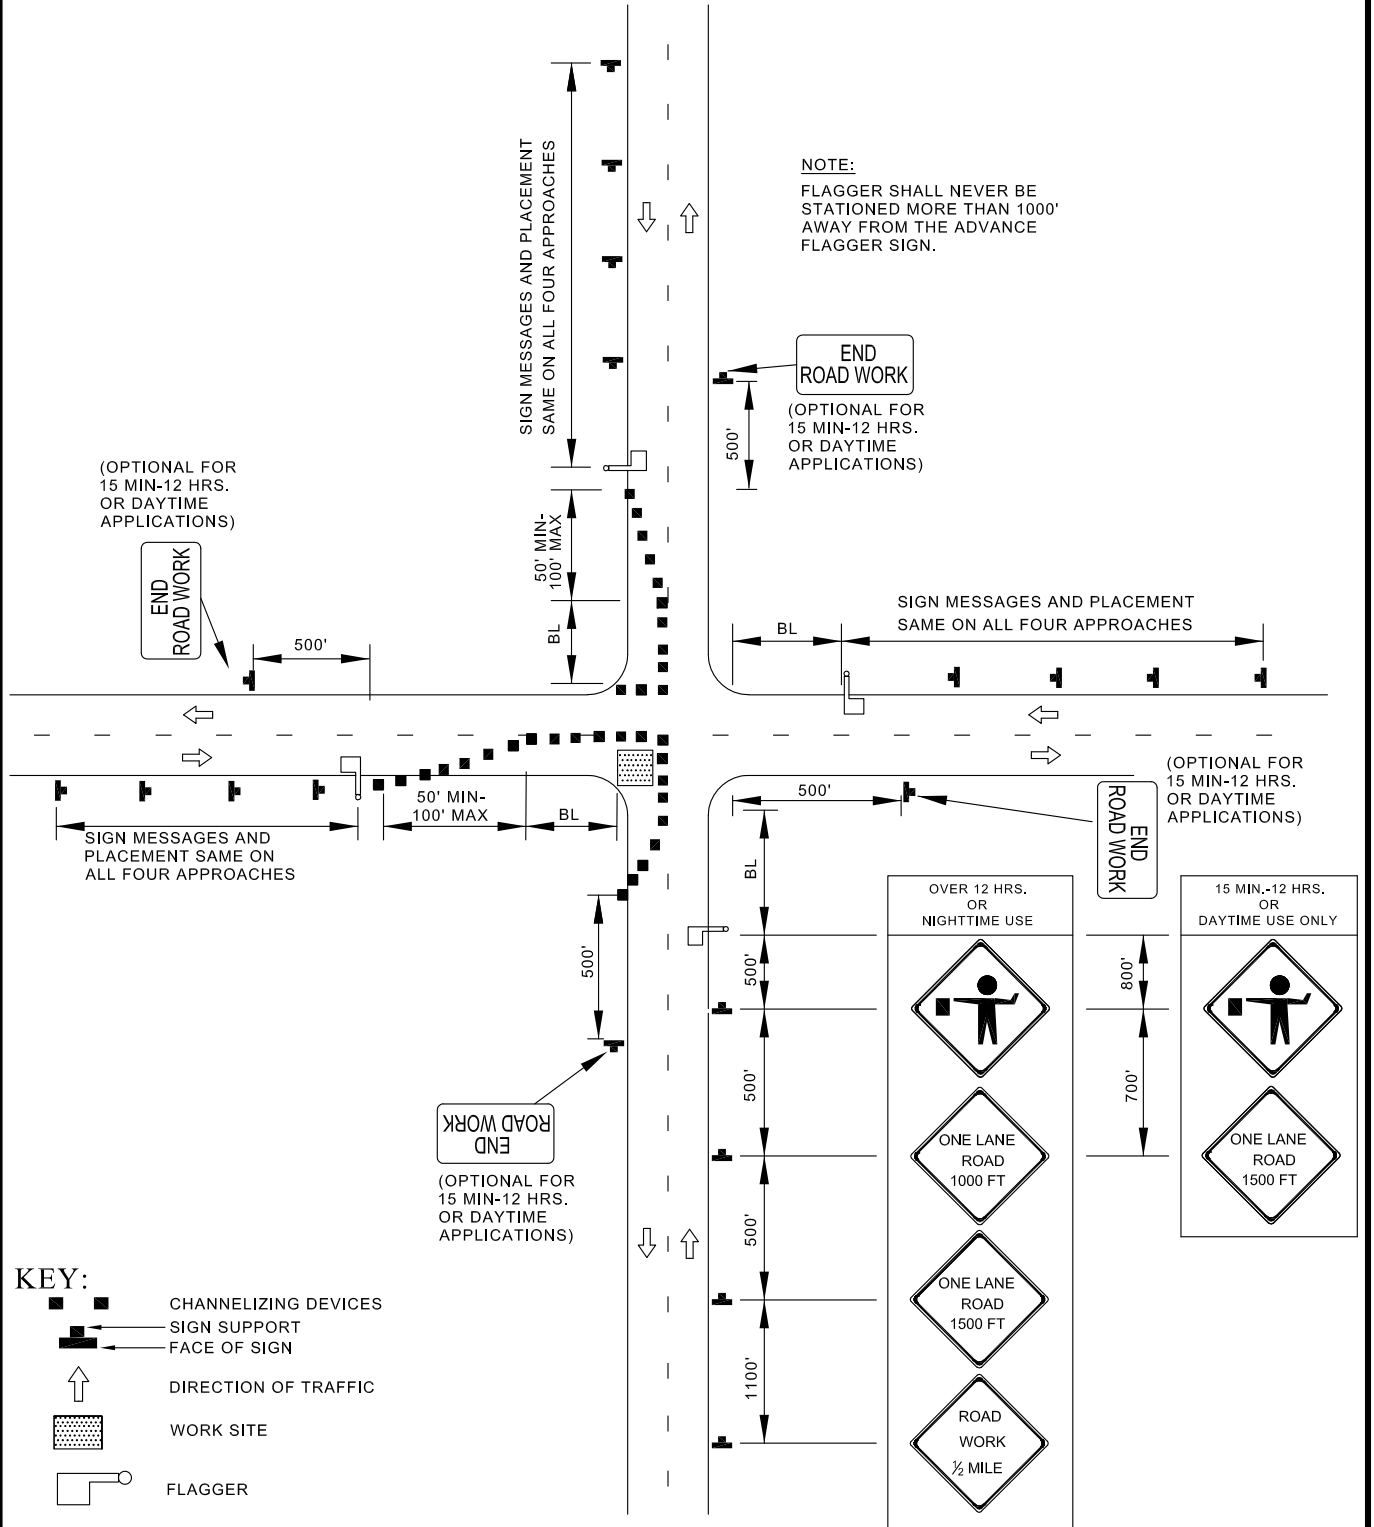

APPROVED:

*Frank Murphy*

DEPUTY DIRECTOR - OPERATIONS

*Khalil Zane*

DIRECTOR, DEPARTMENT OF TRANSPORTATION

**CITY OF BALTIMORE**  
**DEPARTMENT OF TRANSPORTATION**  
**TRAFFIC DIVISION**

---

**INTERSECTION FLAGGING**  
**OPERATION**  
**2-LANE, 2-WAY**  
**EQUAL / LESS THAN 40 MPH**

ISSUED	REVISED	REVISED	
8 / 2010			
<b>STANDARD NO.</b> <b>BC 104.02-14</b>			
SCALE : NONE		SHEET 1 OF 1	