


TEMPORARY TRAFFIC CONTROL TYPICAL APPLICATION

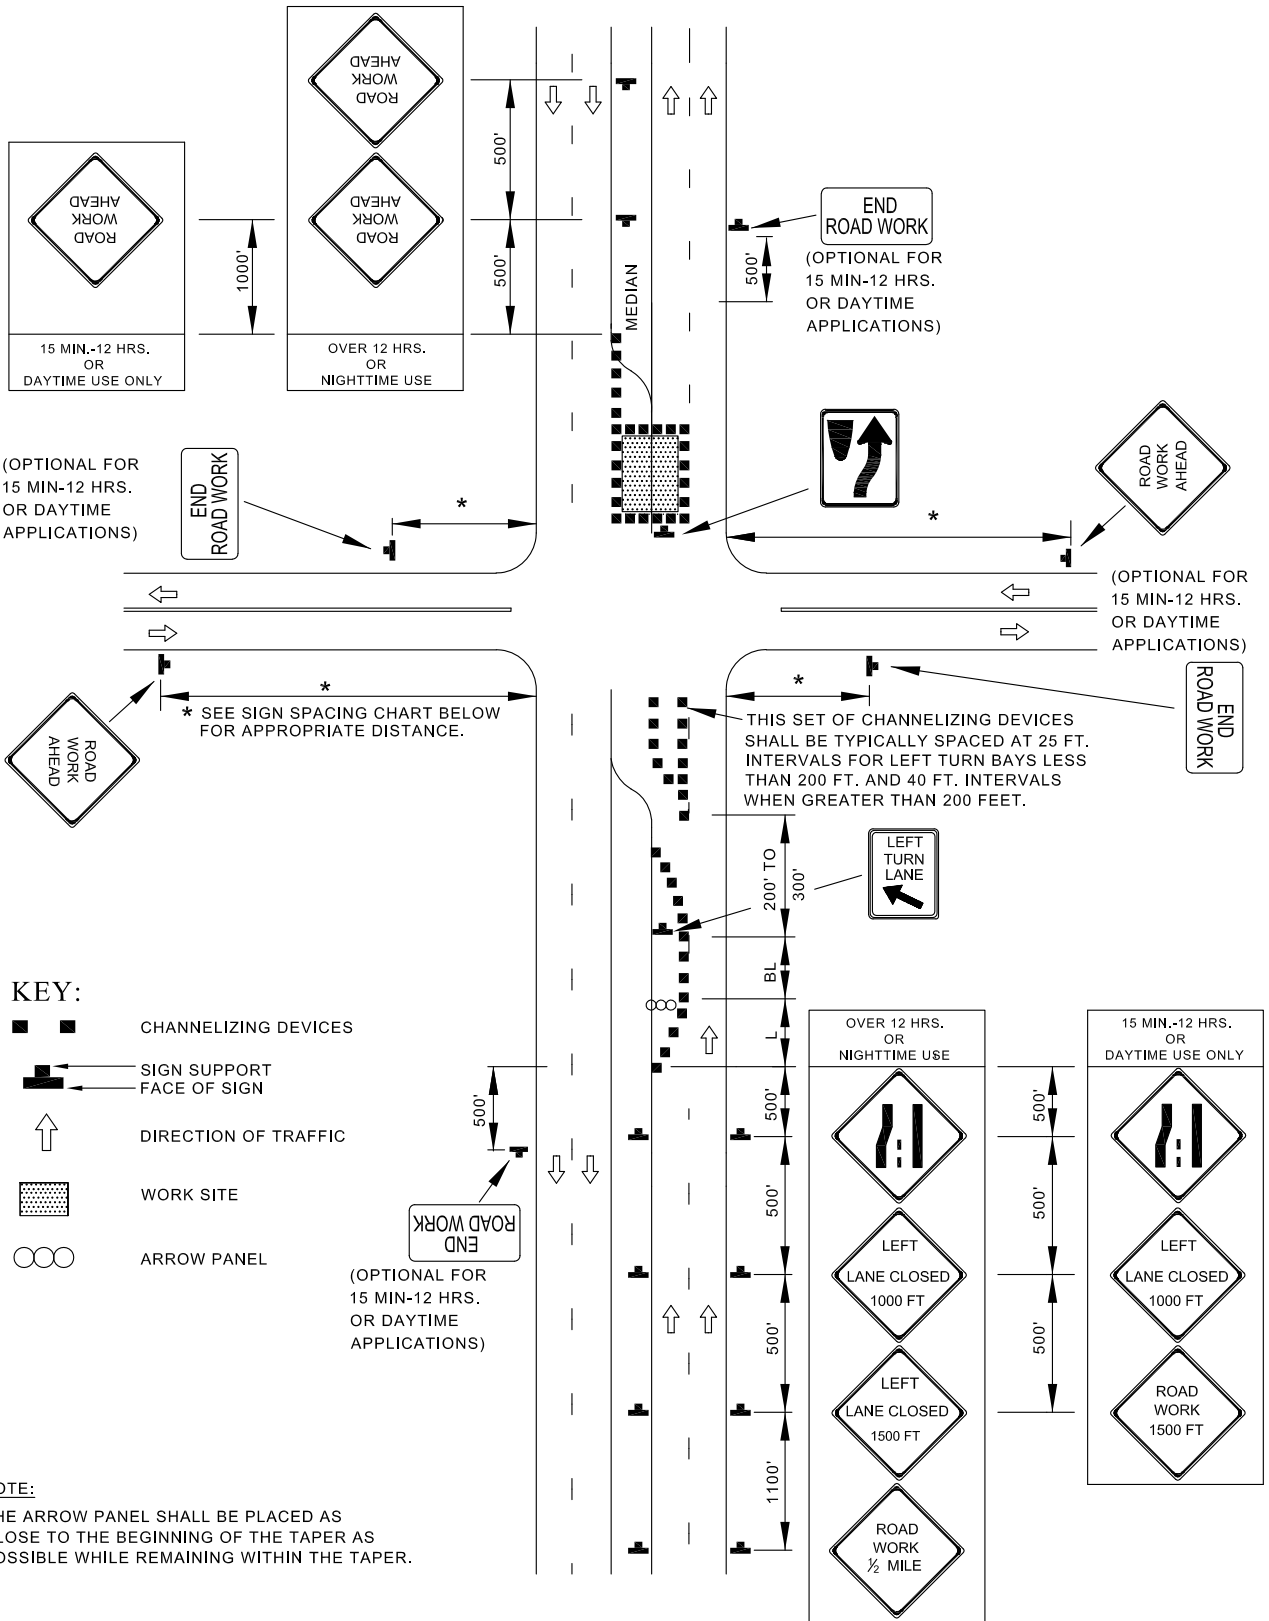

APPROVED:
Frank Murphy
 DEPUTY DIRECTOR - OPERATIONS
Khalil Zane
 DIRECTOR, DEPARTMENT OF TRANSPORTATION

CITY OF BALTIMORE
 DEPARTMENT OF TRANSPORTATION
 TRAFFIC DIVISION

INTERSECTION (LEFT LANE, TURN BAY) CLOSURE / DIVIDED UNCONNECTED EQUAL / LESS THAN 40 MPH

ISSUED	REVISED	REVISED
8 / 2010		
STANDARD NO. BC 104.04-16		
SCALE: NONE	SHEET 1 OF 1	